


LEGENDE :

- BETON
- STAHLBETON
- ZIEGELMAUERWERK
- LEICHTWAND
- HOLZ
- STAHL
- ABBRUCH
- BESTAND

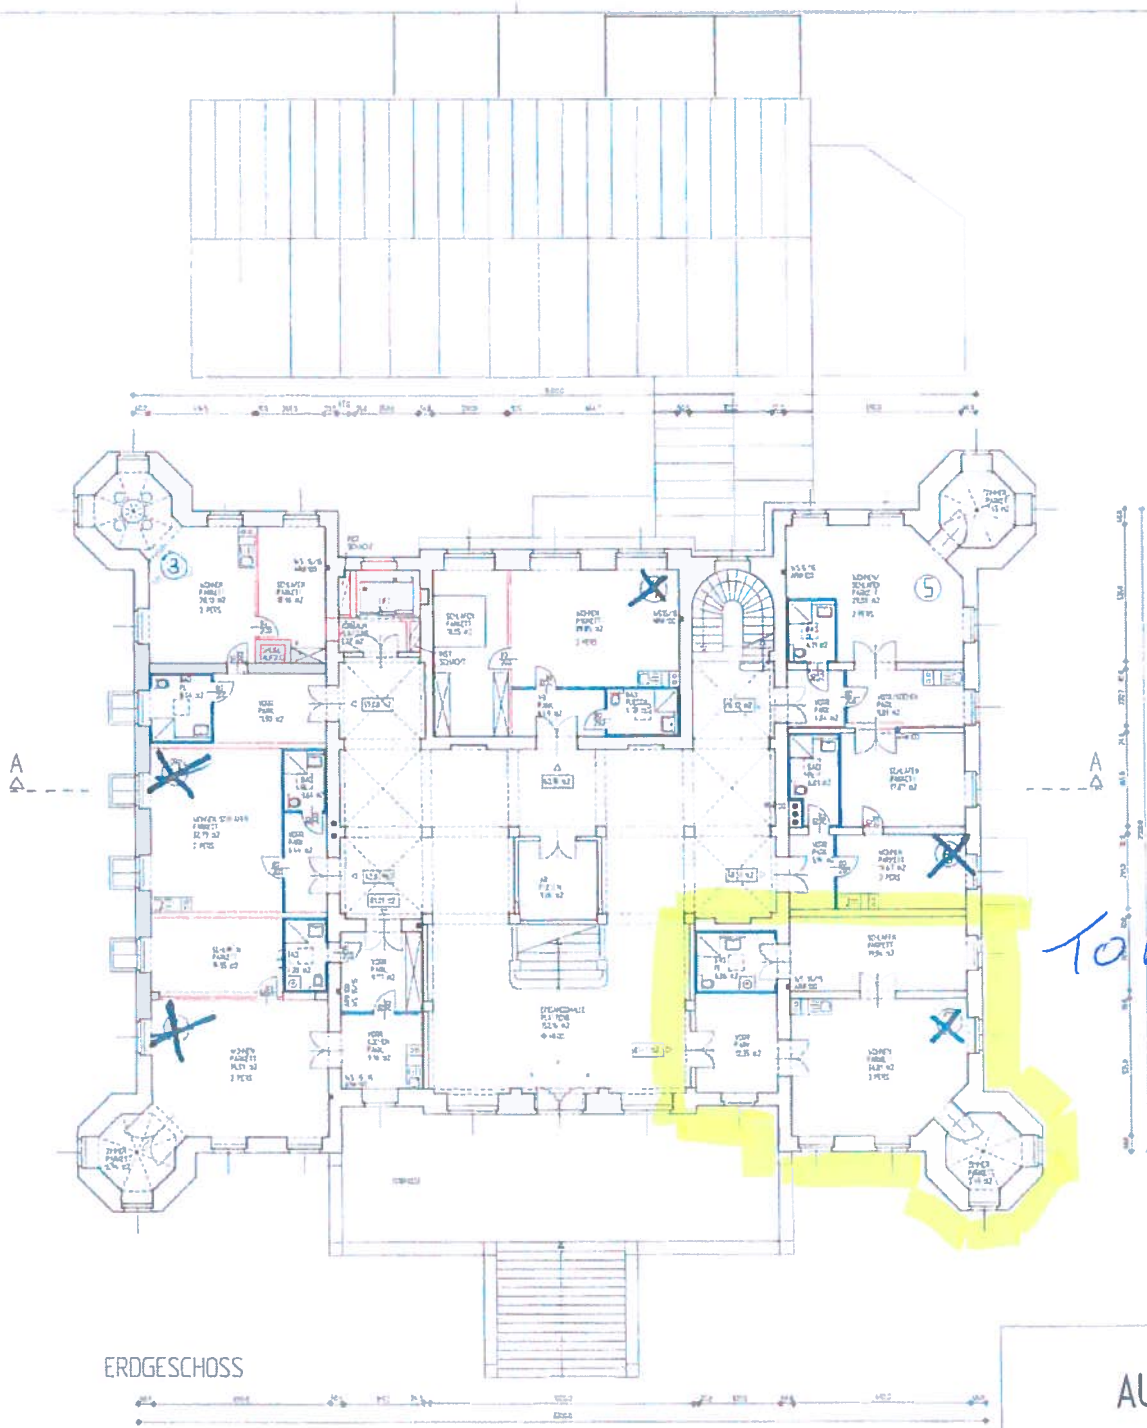

TOP 7

ERDGESCHOSS

APP	PERS	M2
1	2	8101
2	2	4287
3	2	5908
4	2	6048
5	2	5642
6	2	4351
7	2	8141
7	14	+24,8

APP	PERS	M2
8	2	4208
9	1	2902
10	2	6190
11	2	4555
12	2	5242
5	9	24195

APP	PERS	M2
14	2	7200
15	2	3041
17	2	6995
18	2	4558
20	2	6930
22	2	4928
24	2	5124
25	2	2595
26	2	3650
9	18	+80,21

APP	PERS	M2
27	1	3085
28	1	3166
29	1	3182
30	1	2784
-	4	12217

## AUSTAUSCHPLAN

ADAPTIERUNG SCHLOSS VOGELSBANG  
 FÜR SENDRENAPARTEMENTS  
 PREUENHUEBERSTR 14  
 AUF BFL 304, PARZ. NR 389/1  
 KG STEYR



ET-ROEGE

BALHERR

GÜNTHER DOBRAUZ IMMOBILIEN- U. BETRIEBSGESMBH.  
 4421 ASCHACH / STEYR NR 61

GRUPPUS 41 FREISCHUSS ERDGESCHOSS

1:100